


Las Vegas Antique Jewelry & Watch Show
May 31 - June 3, 2018
Paris Ballroom
Las Vegas, NV



Show Information	
Show Name	LV Antique Jewelry
Show Dates	June 2018
Move-In	Move-In
Job #	L166530618
AE	Jimmy Ruiz

Paris as of 04/27/2017

Dimension	Size	Qty	SqFt
10'x12'	120	308	36,960
2'x6'	12	1	12
8'x10'	80	5	400
8'x12'	96	56	5,376
8'x18'	144	1	144
Totals:		371	42,892

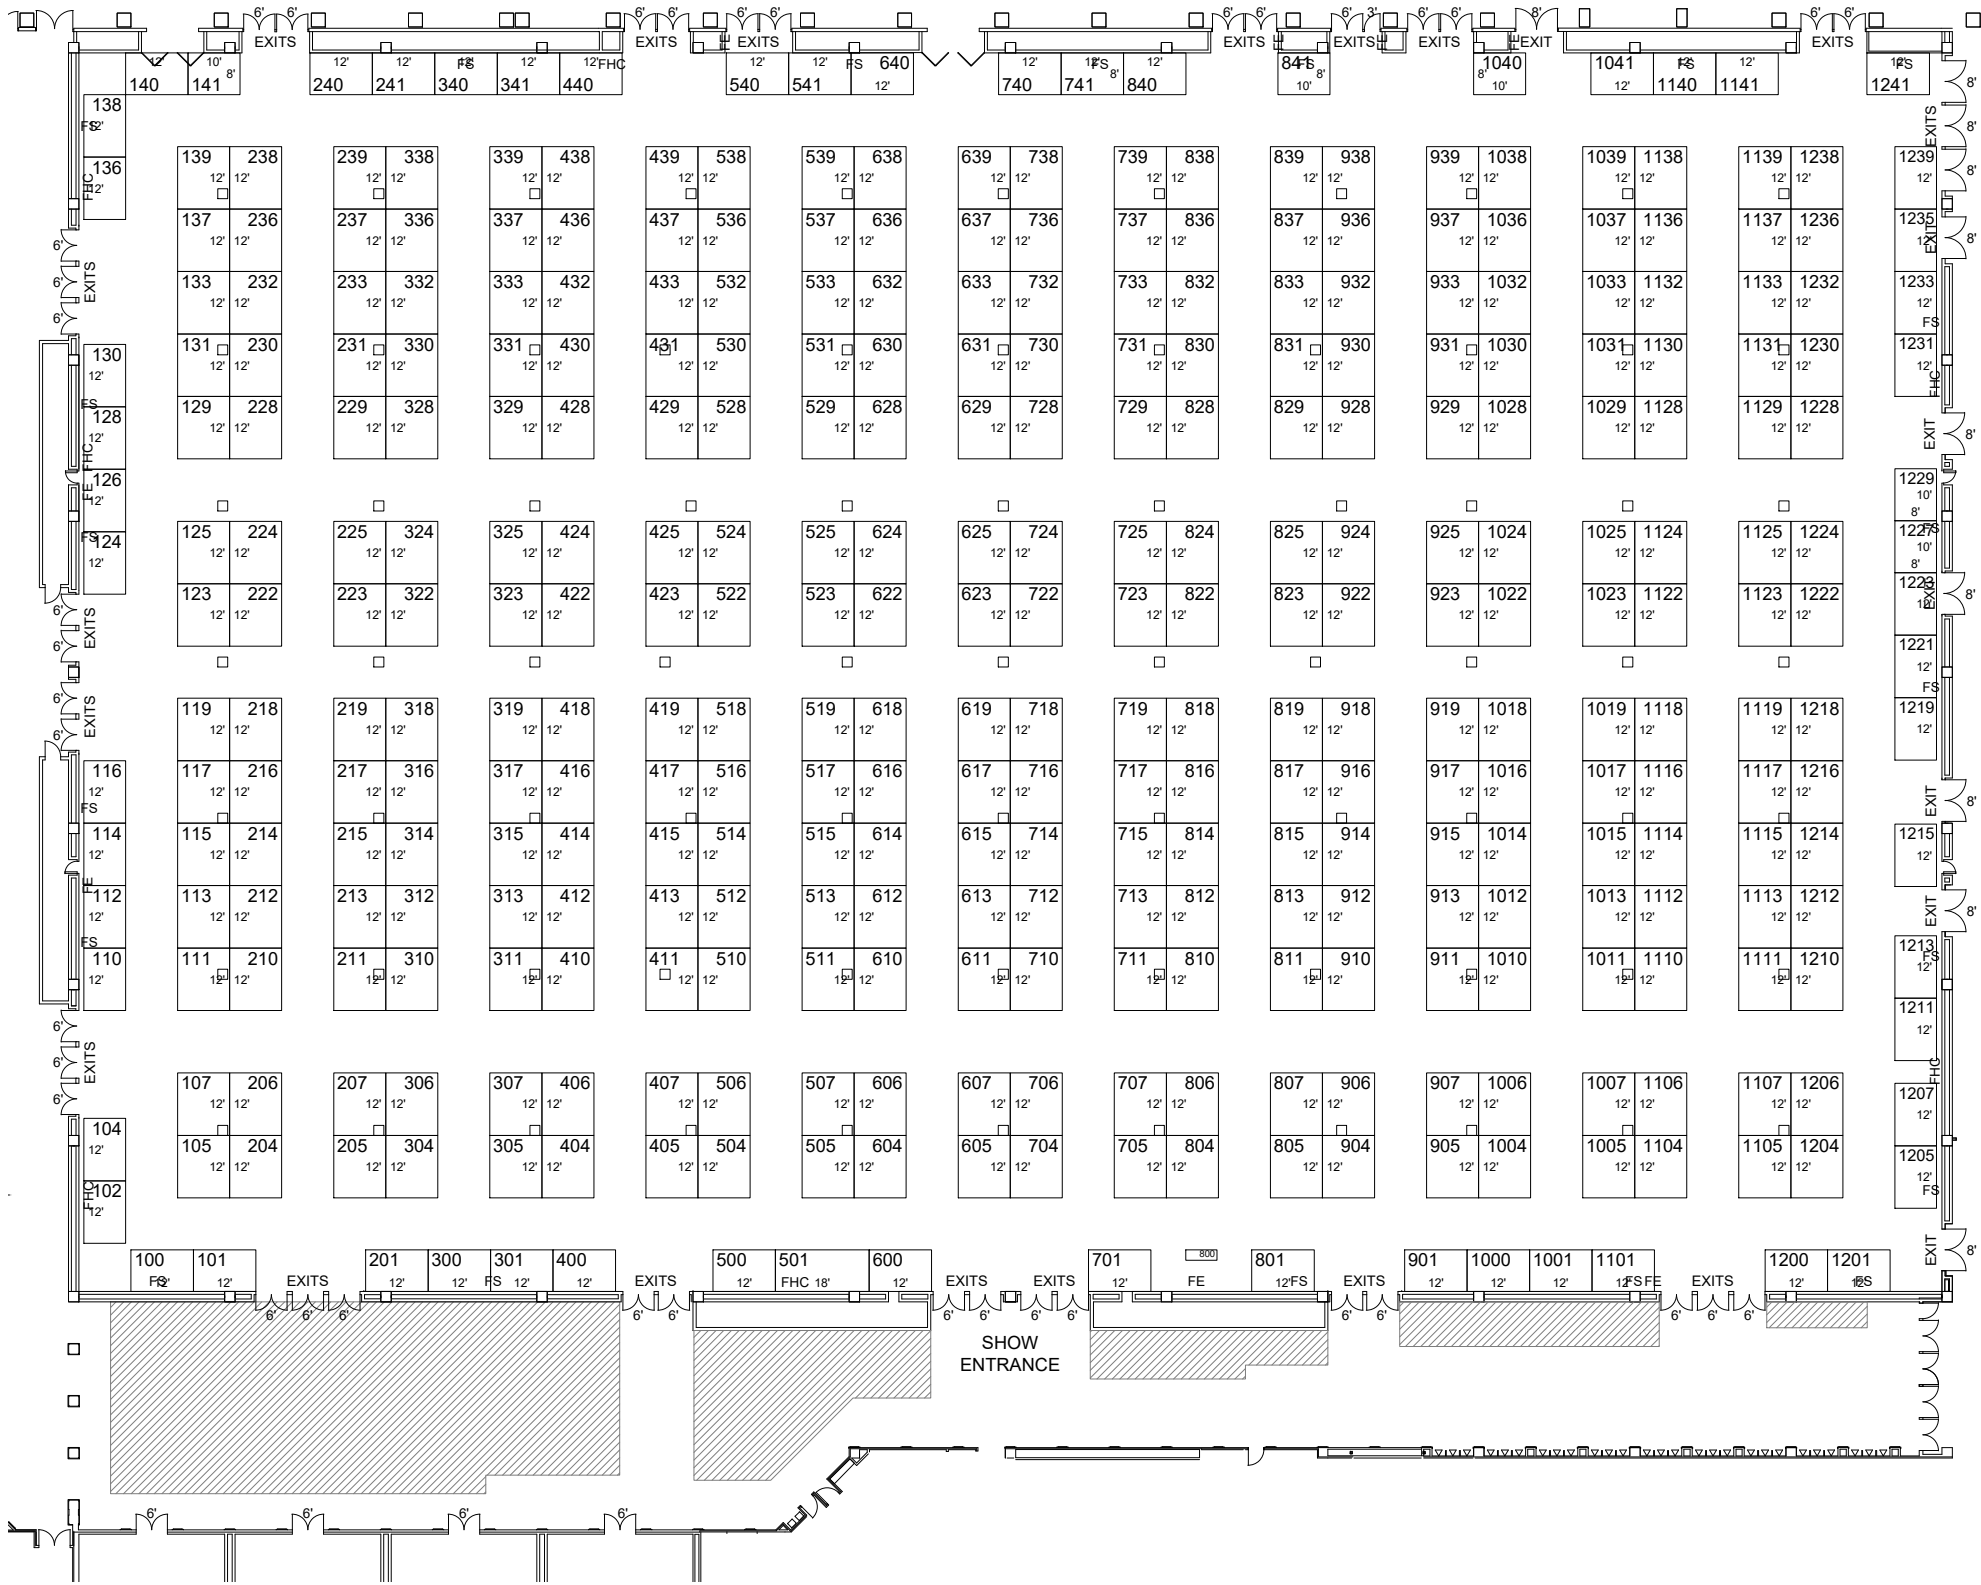

BUILDING LEGEND

FHC: FIRE HOSE CABINET

FE - FIRE EXTINGUISHER CABINET

FS - FIRE ALARM STROBE

□ - ELECTRICAL BOX

Venue Info

Building Name	Paris
Hall	Paris Ballroom
Floor	-
Address	3655 S Las Vegas Blvd Las Vegas, NV 89109

Drawing Information

File Path	J:\SES Floorplans\01_SES SHOW FLOORPLANS\2018\06_June
File Name	06_LV Antique Jewelry & Watch Show_L166530618.dwg
Drawn By	Lierin Gorsky
Last Saved	4/24/2017 10:22 AM
Saved By	Lgorsky
Tab	Floorplan
Paper Size	ANSI full bleed B (11.00 x 17.00 Inches)
Scale	NTS

1531 Carroll Drive NW
Atlanta, GA 30318
(v) 404-720-8600
(f) 404-720-8750

Shepard Exposition Services has made every effort to ensure the accuracy of all information contained on this floor plan. However, no warranties, either expressed or implied, are made with respect to this floor plan. If the location of building columns, utilities or other architectural components of the facility is a sole responsibility of the exhibitor/show management to physically inspect the facility to verify all dimensions and locations. **SUBJECT TO FIRE MARSHAL APPROVAL**

Las Vegas Antique Jewelry & Watch Show

May 31 - June 3, 2018

Champagne Ballroom

Las Vegas, NV




Show Information

Show Name	LV Antique Jewelry & Watch Show
Show Dates	June 2018
Move-In	June 2018
Job #	L166530618
AE	Jimmy Ruiz

Champagne Ballroom as of 04/27/2017

Dimension	Size	Qty	SqFt
10'x12'	120	72	8,640
Totals:		72	8,640

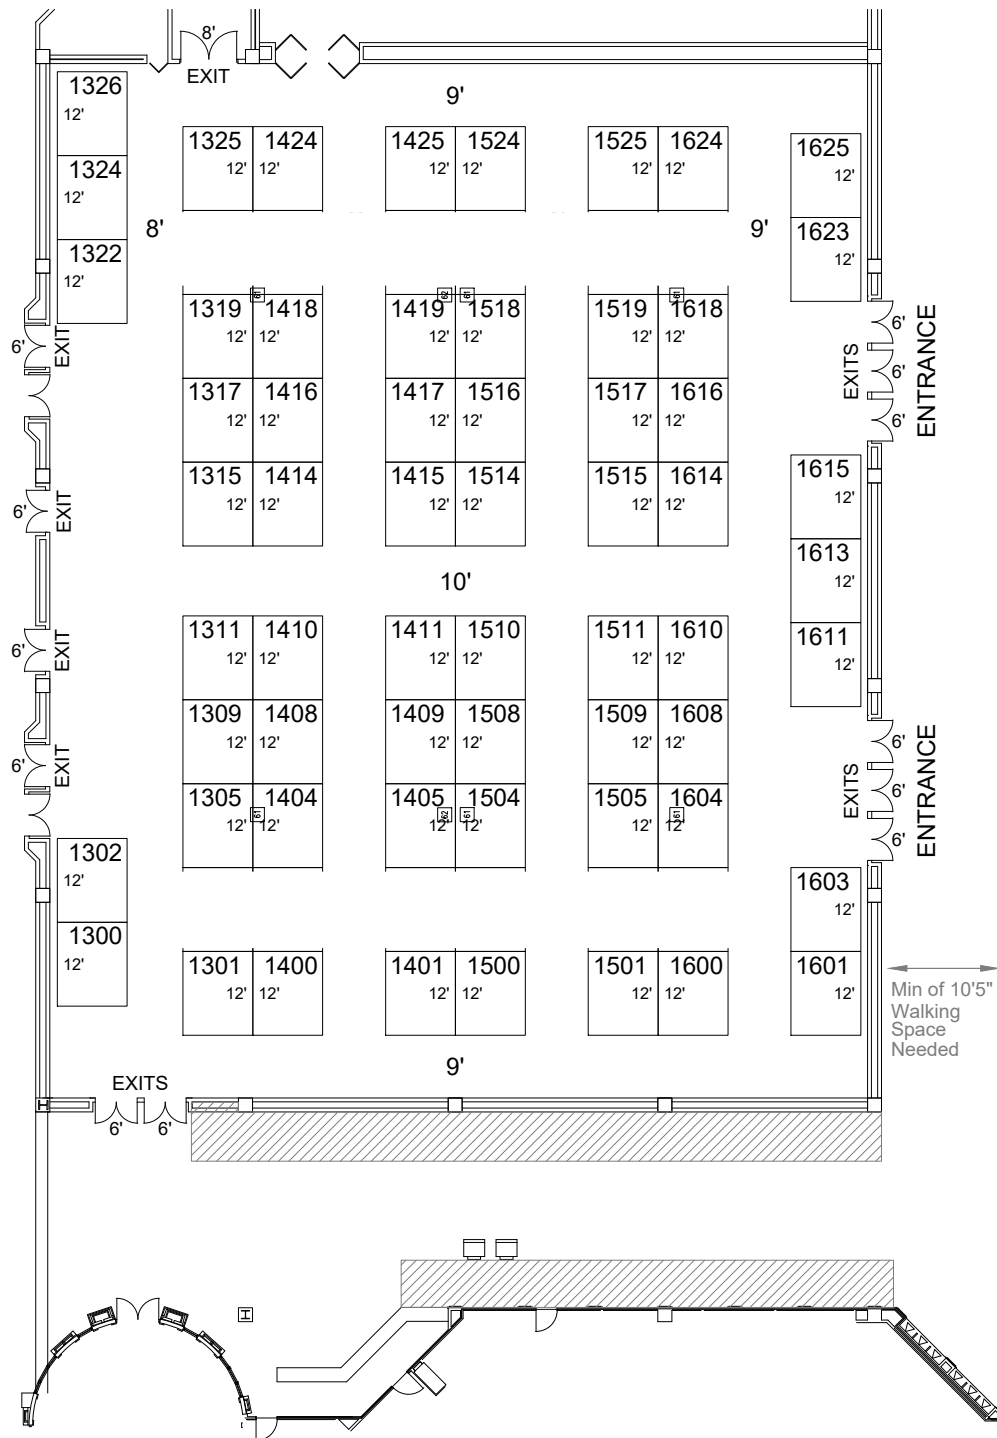

Venue Info

Building Name	Paris
Hall	Champagne Ballroom
Floor	-
Address	3655 S Las Vegas Blvd Las Vegas, NV 89109

Drawing Information

File Path	J:\SES Floorplans\01_SES SHOW FLOORPLANS\201806_June
File Name	06_LV Antique Jewelry & Watch Show.L166530618.dwg
Drawn By	Lierin Gorsky
Last Saved	4/24/2017 10:22 AM
Saved By	Lgorsky
Tab	Floorplan_1
Paper Size	ANSI full bleed A (8.50 x 11.00 inches)
Scale	NTS

1531 Carroll Drive NW
Atlanta, GA 30318
(v) 404-720-8600
(f) 404-720-8750

Shepard Exposition Services has made every effort to ensure the accuracy of all information contained on this floor plan. However, no warranties, either expressed or implied, are made with respect to this floor plan. If the location of building columns, utilities or other architectural components of the facility is a sole responsibility of the exhibitor/show management to physically inspect the facility to verify all dimensions and locations.

SUBJECT TO FIRE MARSHAL APPROVAL